


PATH: I:\CLIENTS\RES Canada\1895548\Mapping\Products\General\OpenHouseMaps_Aug2020\1895548_ConstraintsPowerMap_ANSI_D_OpenHouse_Rev0.mxd PRINTED ON: 2020-08-13 AT: 1:03:32 PM

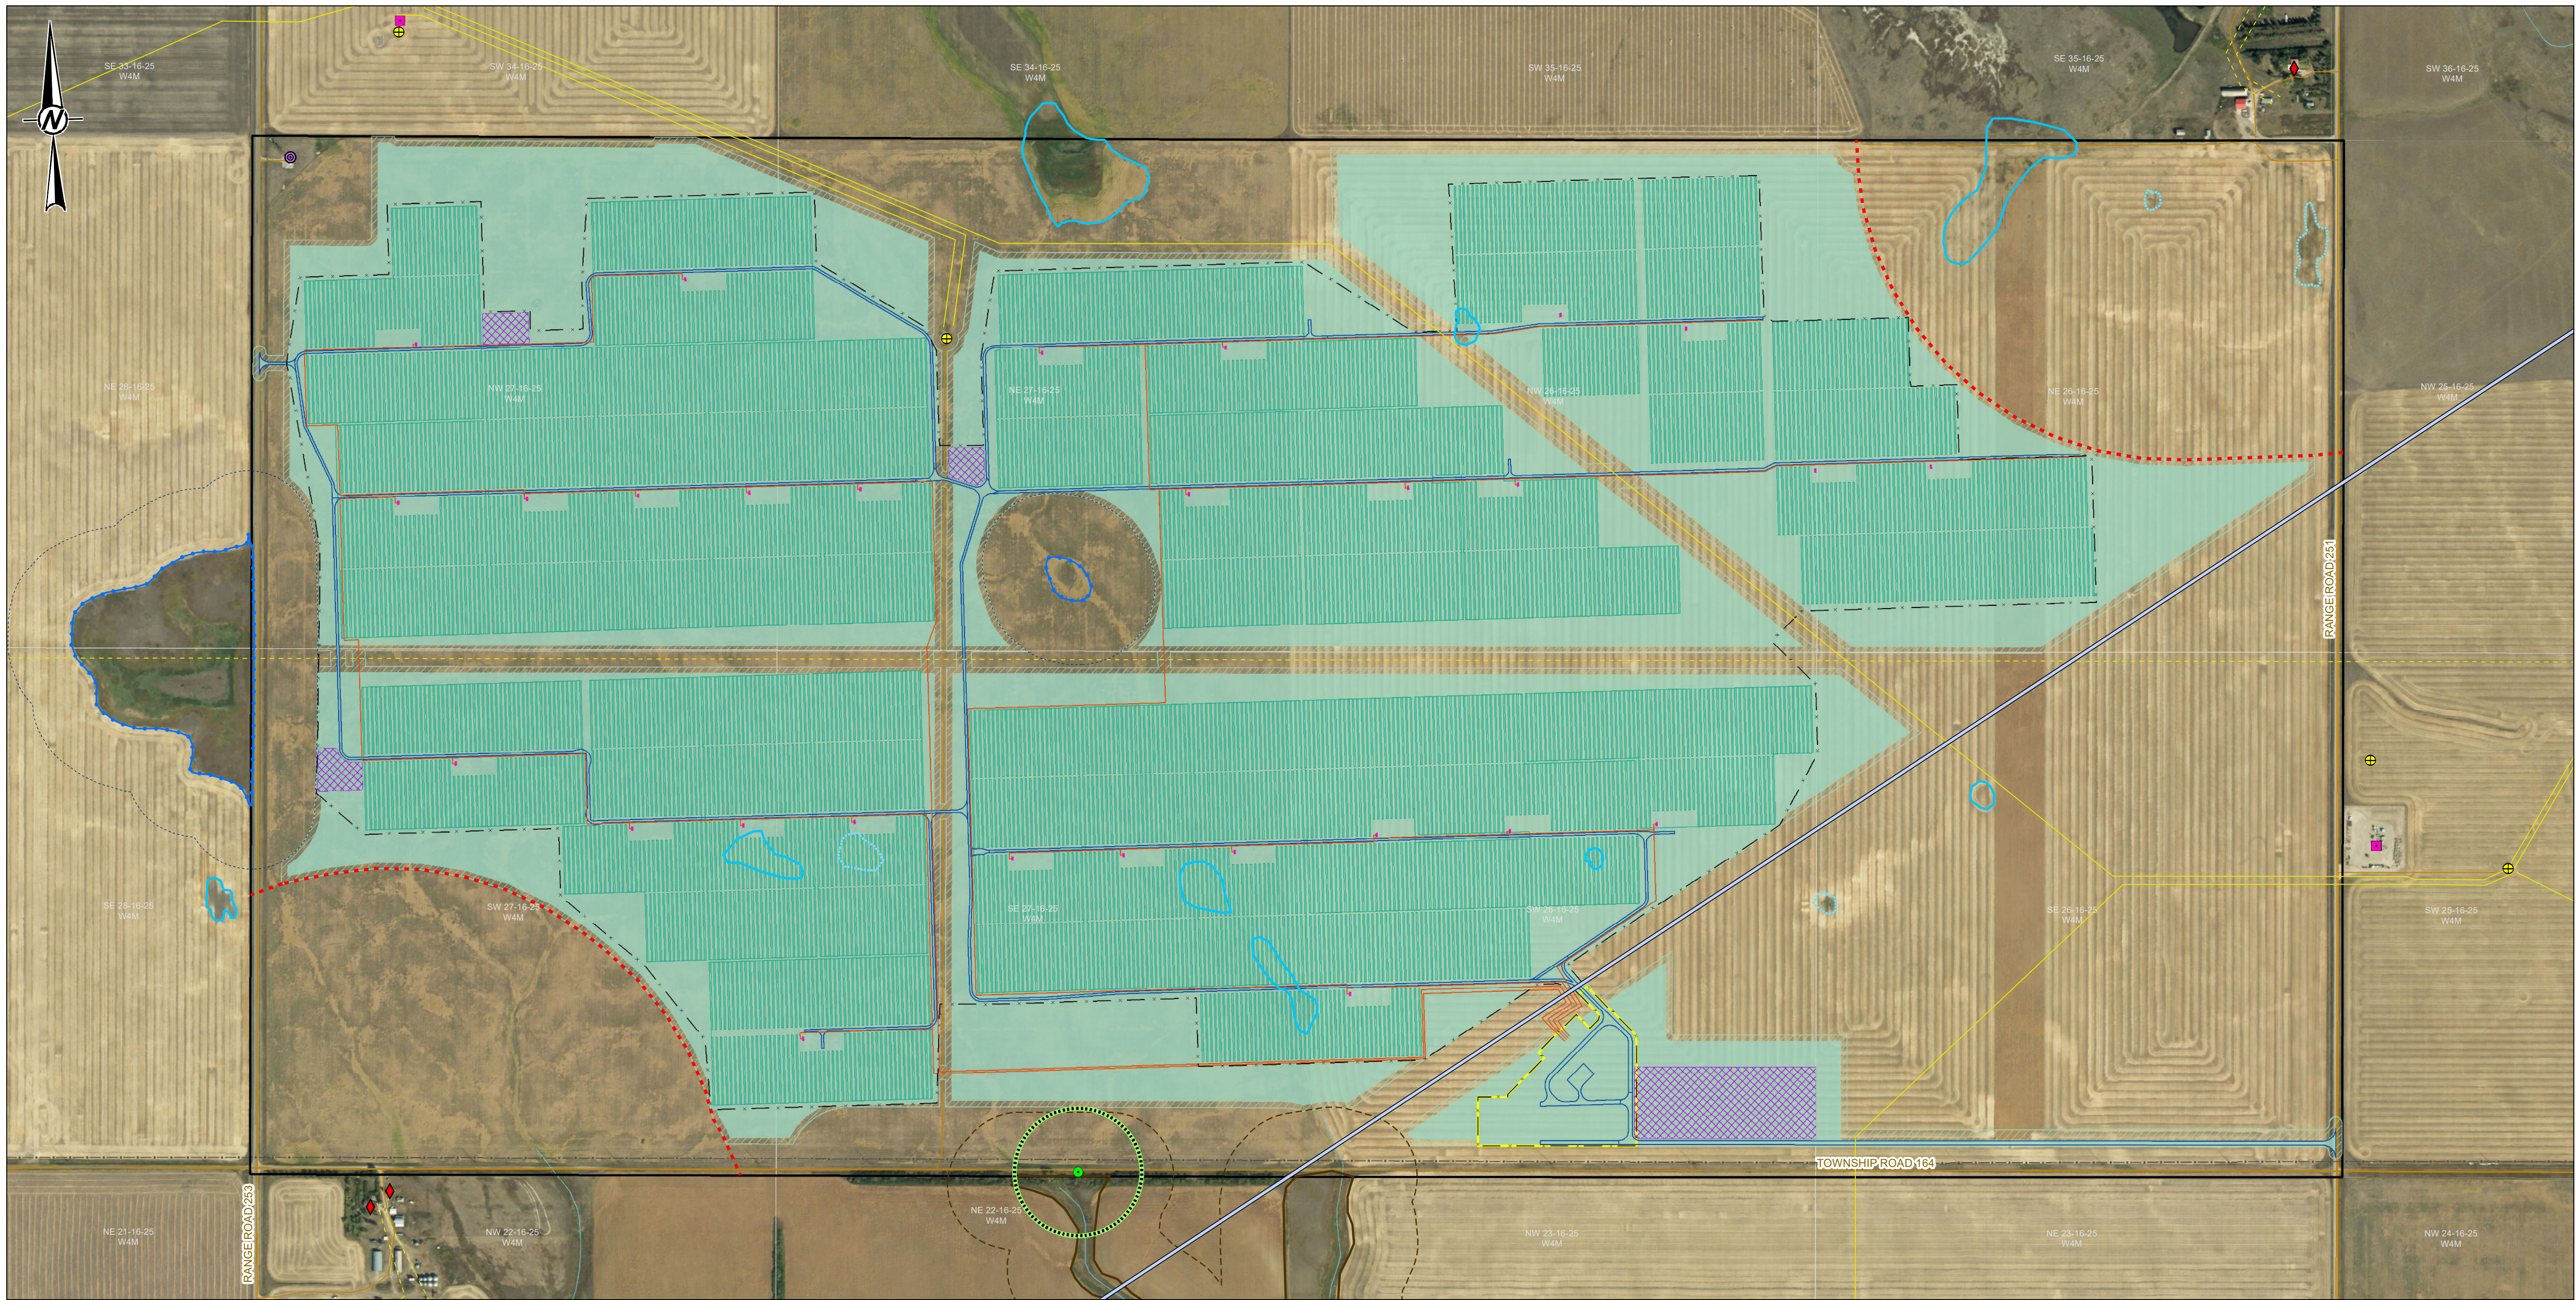

LEGEND

- DWELLING

OIL AND GAS FACILITY

OIL AND GAS WELL

TOWER

WILDLIFE OBSERVATION - GREAT-HORNED OWL NEST

DWELLING SETBACK

HIGH PRESSURE PIPELINE

LOW PRESSURE PIPELINE

LOCAL ROAD

TRANSMISSION LINE

WATER LINE
- COULEE

COULEE SETBACK (100 M)

NEST SETBACK

WATER BODY PERMANENCE

 EPHEMERAL WATER BODY (CLASS I)

WETLAND PERMANENCE

 TEMPORARY GRAMINOID MARSH (CLASS II)

SEASONAL GRAMINOID MARSH (CLASS III)

WETLAND (CLASS III+) SETBACK (100 M)
- LIMIT OF DISTURBANCE

OPERATIONS ASSESSMENT AREA

PROJECT STUDY AREA

PROJECT COMPONENTS

 ELECTRICAL COLLECTION LINE

FENCELINE

ROAD

INVERTER


LAYDOWN AREA

SOLAR PANEL LAYOUT

SUBSTATION

CLIENT
RENEWABLE ENERGY SYSTEMS CANADA INC.

CONSULTANT

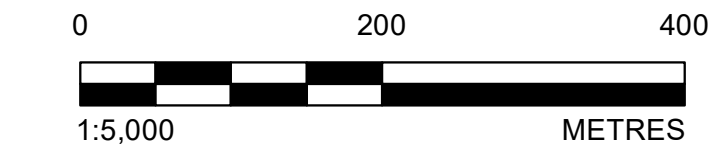

YYYY-MM-DD	2020-08-13
DESIGNED	BS
PREPARED	LMS
REVIEWED	BS
APPROVED	TC

REFERENCE(S)

1. IMAGERY COPYRIGHT © 20180830 ESRI AND ITS LICENSORS. SOURCE: VULCAN2018, VULCAN COUNTY. USED UNDER LICENSE, ALL RIGHTS RESERVED.
 2. ALBERTA DIGITAL BASE DATA MAY BE OBTAINED FROM GEOGRATIS, © DEPARTMENT OF NATURAL RESOURCES CANADA. ALL RIGHTS RESERVED, ALTALIS LTD. © GOVERNMENT OF ALBERTA 2016. ALL RIGHTS RESERVED., IHS ENERGY INC., OR AER (ALBERTA ENERGY REGULATOR)
- PROJECTION: UTM ZONE 12 DATUM: NAD 83

PROJECT
ENTERPRISE SOLAR

TITLE
PROJECT LAYOUT AND CONSTRAINTS

PROJECT NO.
1895548

REV.
0

FIGURE
1